


INSTALIMET ELEKTRIKE DHE TELEKOMUNIKIMET

POWER SUPPLY AND TELECOMMUNICATION

1:25,000

PLANI ZHVILLIMOR KOMUNAL / MUNICIPAL DEVELOPMENT PLAN - SUHAREKA

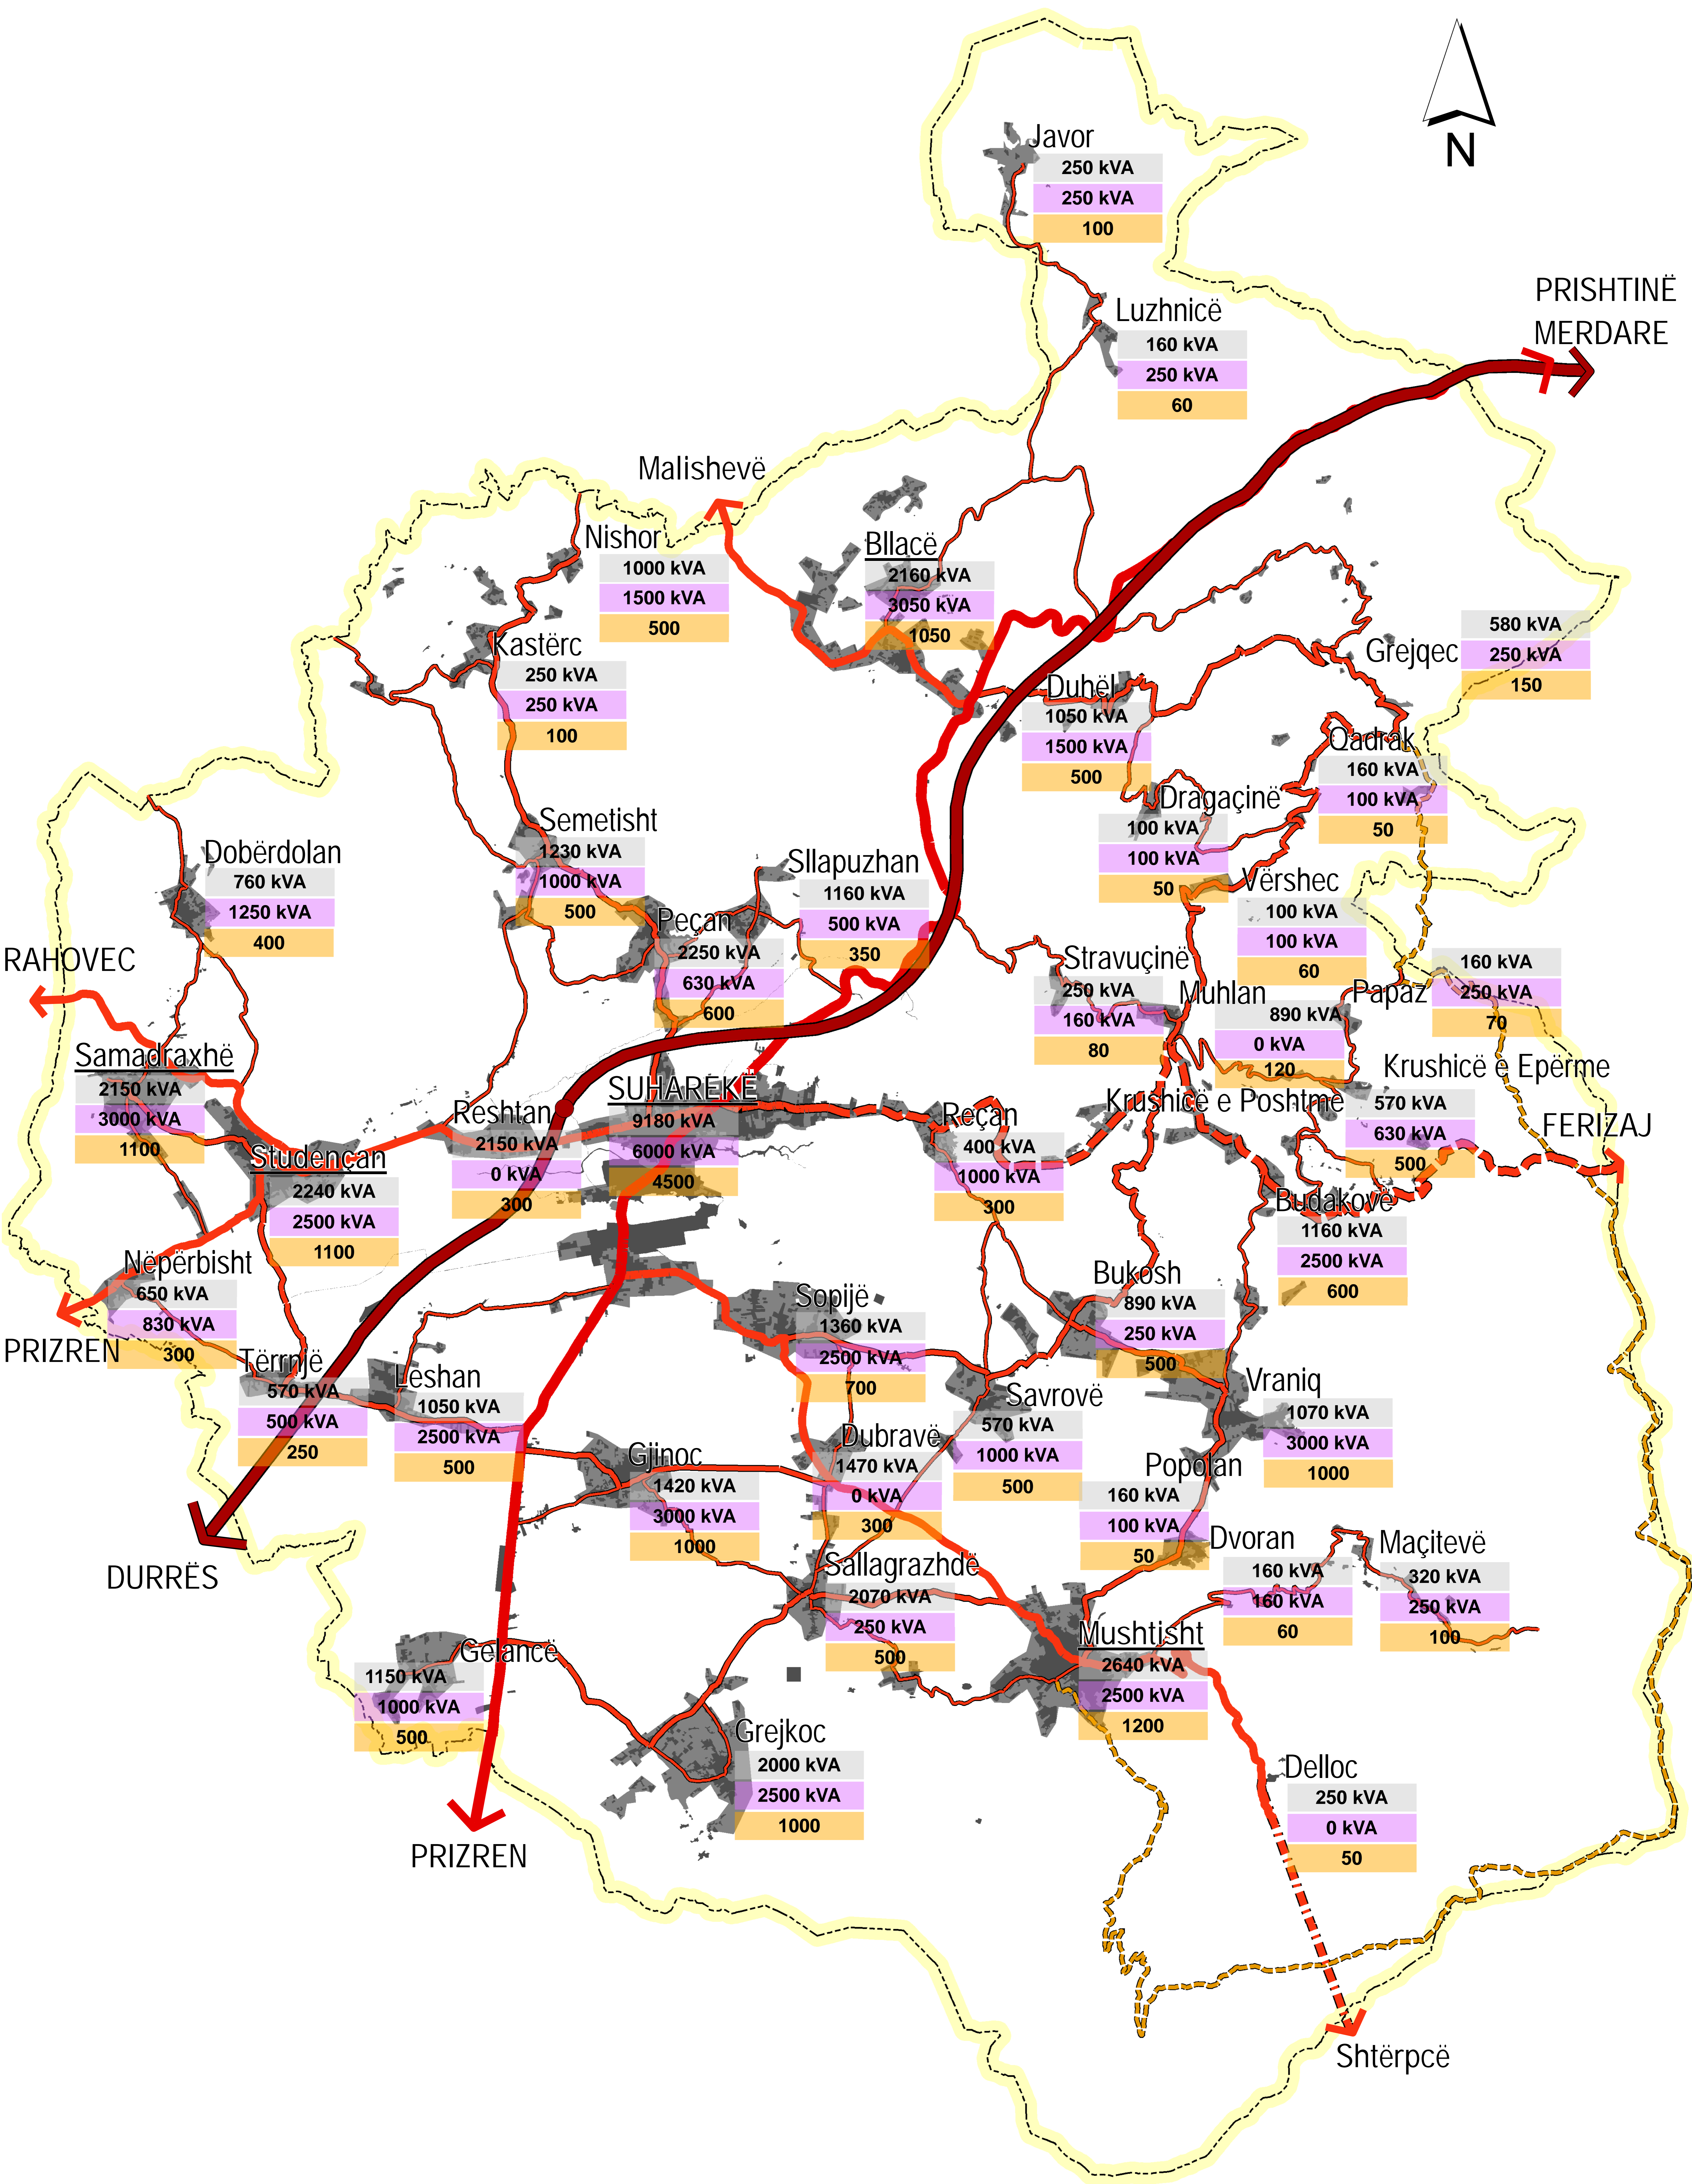

LEGJENDA / LEGEND

Instalimet elektrike / Power supply

- Fuqia aktuale e instaluar elektrike / Current installed power capacity
- Fuqia e nevojshme elektrike / Needed capacity of power

Telekomunikim / Telecommunications

- Numri i nevojshëm i lidhjeve për telekomunikim / Number of needed connections for telecommunication

Rrugët e propozuara / Proposed roads

- Autostradë / Highway
- Rrugë regionale / Regional road
- Lidhje përmes rrugës regionale / Connection through regional road
- Rrugë kryesore lokale / Main local road
- Rrugë lokale / Local road
- Rrugë turistike / Touristic road
- Kyqja në autostradë / Highway junction

Rrugët ekzistuese / Existing roads

- Rrugë magjistrale / Main Road
- Rrugë regionale / Regional road

Vendbanimet / Settlements

- Sipërfaqe e ndërtuar / Built up area
- Zonë e zhvillimit të ardhshëm / Future development area

Kufi / Boundary

- Kufi komunal / Municipal boundary

Financuar nga / Financed by
Austrian
Development Cooperation

Autorë / Author:
TUJ, D, urban, m, ecca, implan-test

PLANI ZHVILLIMOR KOMUNAL - SUHAREKË
MUNICIPAL DEVELOPMENT PLAN - SUHAREKA

INSTALIMET ELEKTRIKE DHE
TELEKOMUNIKIMET
POWER SUPPLY AND
TELECOMMUNICATIONS

1:25,000

Janar / January
2008

